


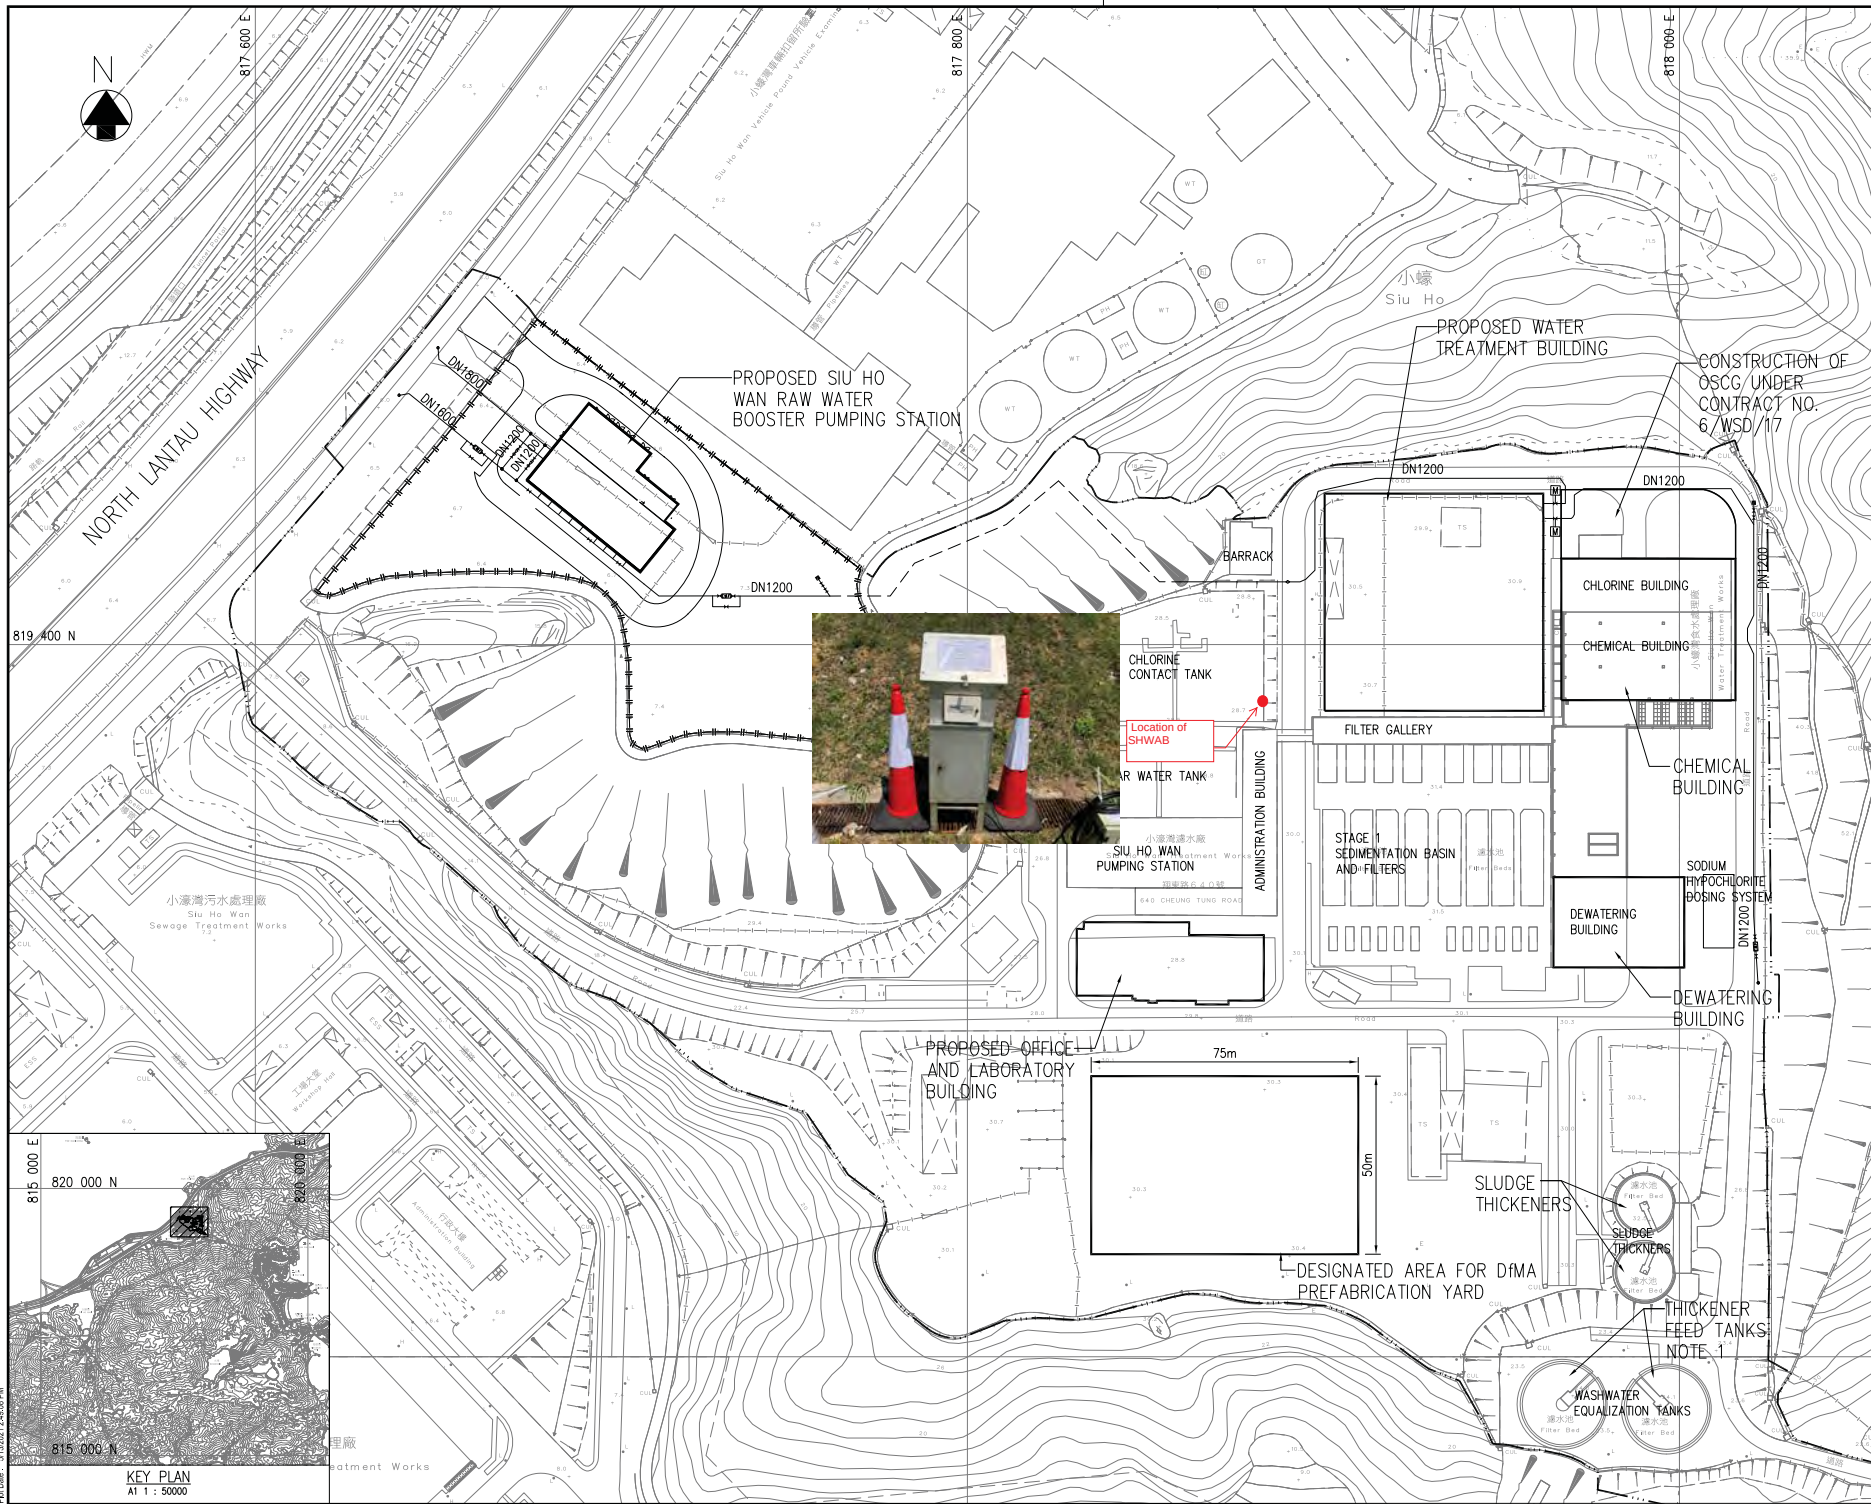

© Copyright by Binnie Hong Kong Limited

LEGEND:

- SITE BOUNDARY
- - - - - PROPOSED RAW WATER MAINS (BURIED)
- - - - - PROPOSED RAW WATER MAINS (EXPOSED)
- |-|-| PROPOSED FENCING
- PROPOSED BUILDING WORKS

NOTE:
 THE EXISTING WASHWATER EQUALIZATION TANKS TO BE RENAMED AS "THICKENER FEED TANKS"

Revision	Date	Description	Drawn	Checked	Initial
0	05/21	ISSUE FOR TENDER DRAWING	JC		
1	05/21	CT/CDK	YFC/AS	SZ	JC
2	05/21				

Approved: *James Chan*

Contract No. 7/WS0/21

Contract Title
 CONSTRUCTION OF SIU HO WAN WATER TREATMENT WORKS EXTENSION AND SIU HO WAN RAW WATER BOOSTER PUMPING STATION

Drawing Title
 SITE LOCATION

Drawing No.	Revision
199755A/B&V/GN/00001	0

Scale
 A1 1 : 750
 A3 1 : 1500

水務署
 Water Supplies Department

binnie
 BINNIES HONG KONG LIMITED
 寶尼新工程顧問有限公司